


FRONT VIEW DETAIL
HALF NORMAL SECTION

LEGEND:
GALVANIZED WF 4"x13 # / LN. FT. x 900

GENERAL NOTE:
ALL DIMENSIONS IN MILLIMETERS

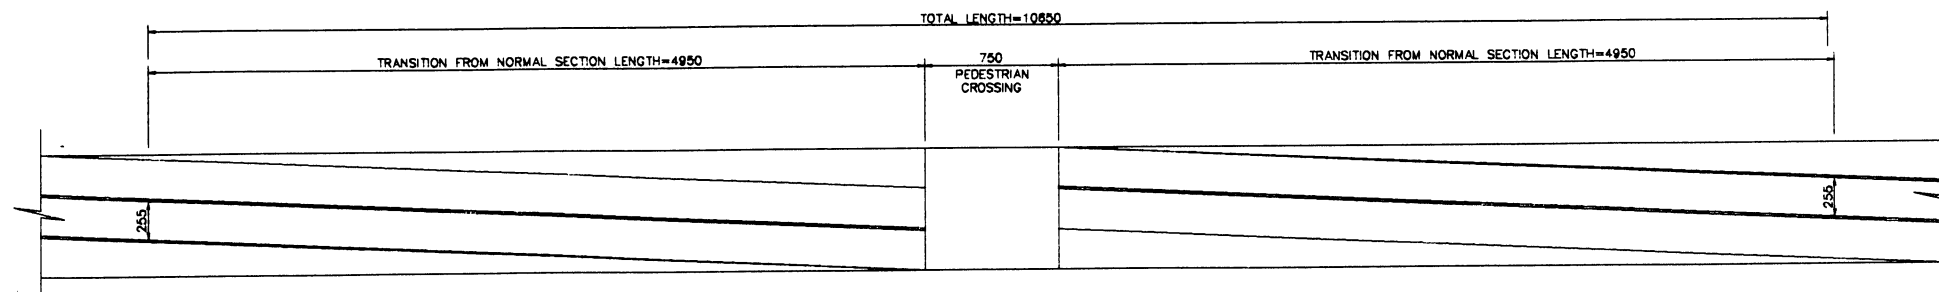

PLAN

COMMONWEALTH OF PUERTO RICO DEPARTMENT OF TRANSPORTATION AND PUBLIC WORKS HIGHWAY AND TRANSPORTATION AUTHORITY		
CONCRETE BARRIER OPEN FOR PEDESTRIAN CROSSING	RECOMMENDED BY: <i>[Signature]</i>	
	DESIGN AREA DIRECTOR DATE: 5/13/76	
	APPROVED BY: <i>[Signature]</i>	
	EXECUTIVE DIRECTOR DATE:	
	APPROVED BY: <i>[Signature]</i>	
	DIV. ADM. FHWA-PR DIVISION DATE: 6-15-76	
DATE	REVISION	BY
STD. DWG.	CB	4 OF 8