



END VIEW

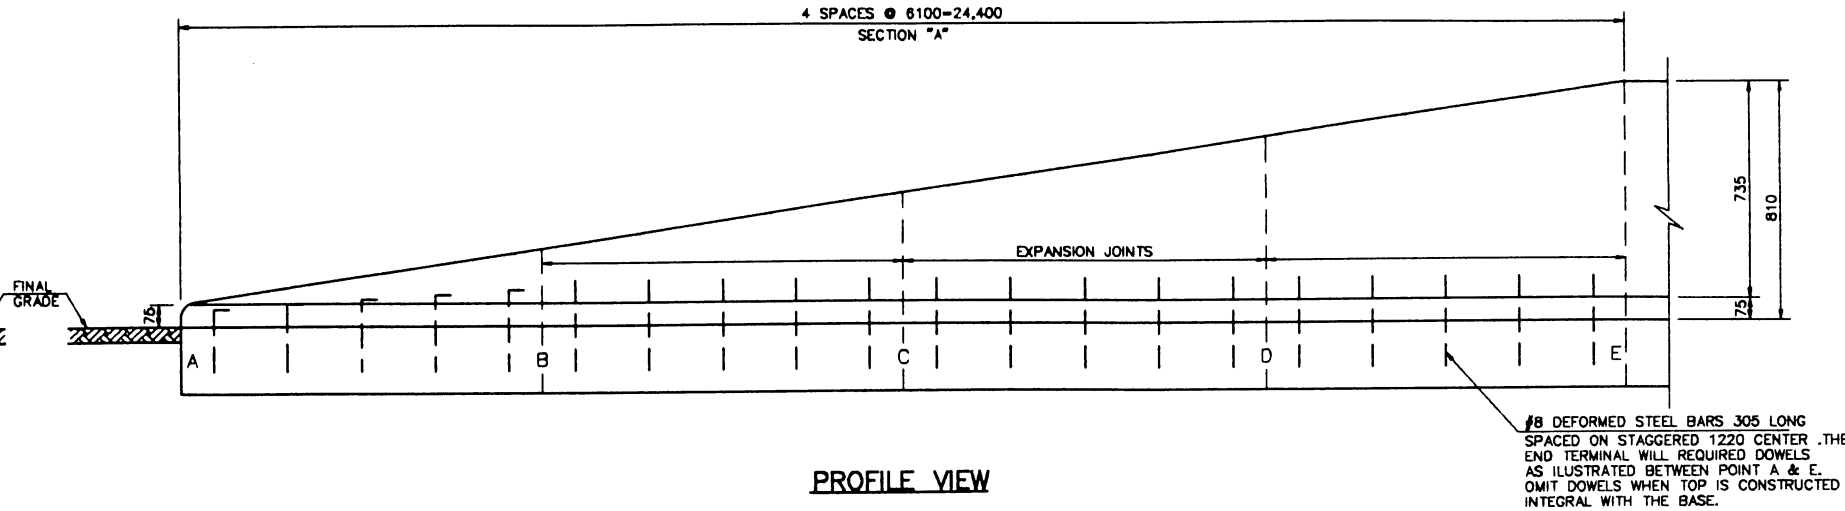


PROFILE VIEW

END SECTION DETAIL CD-MED

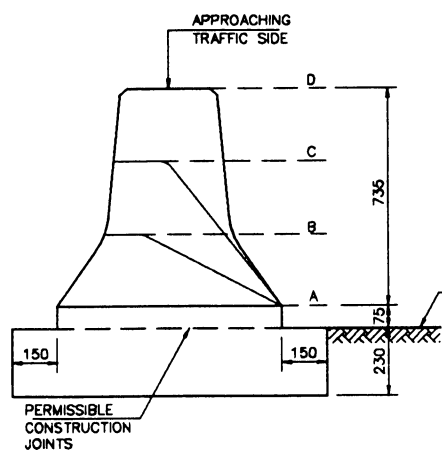

END VIEW

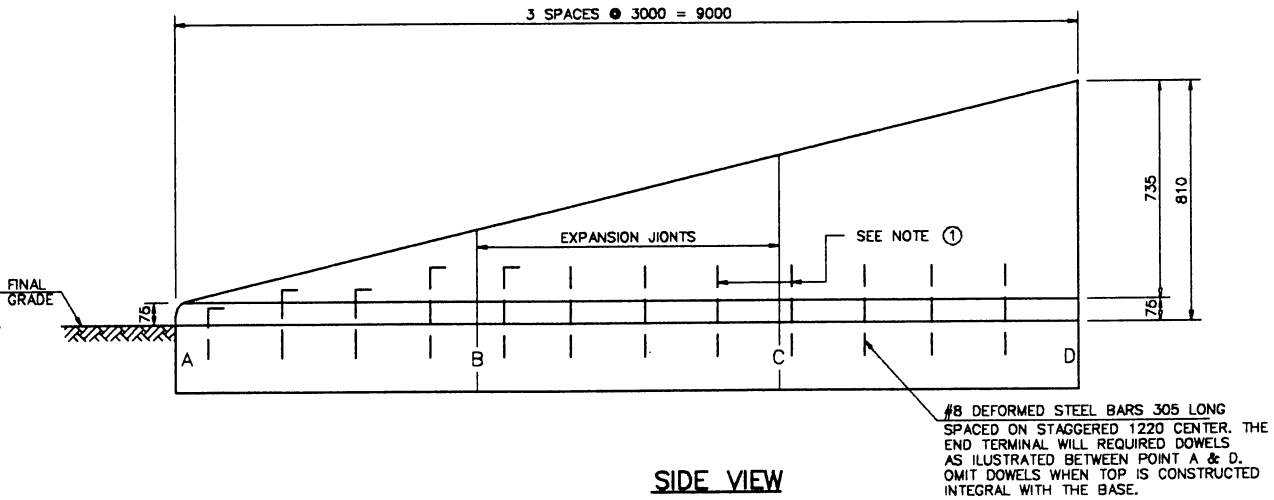

SIDE VIEW

END SECTION DETAIL CE-MED

LEGEND:

- ① #8x12" DOWELS, SPACED AT 1200 C. TO C. OMIT DOWELS WHEN TOP IS CONSTRUCTED INTEGRAL WITH BASE.

COMMONWEALTH OF PUERTO RICO DEPARTMENT OF TRANSPORTATION AND PUBLIC WORKS HIGHWAY AND TRANSPORTATION AUTHORITY			
CONCRETE BARRIER END SECTION		RECOMMENDED BY: <i>[Signature]</i>	DESIGN AREA DIRECTOR
		DATE: JUN 13, 1996	APPROVED BY: <i>[Signature]</i>
		EXECUTIVE DIRECTOR	APPROVED BY: <i>[Signature]</i>
		DATE:	DIV. ADM. FHWA-PR DIVISION DATE: 6-13-96
DATE	REVISION	BY	STD. CB
			DWG. 6 OF 8