



BY	
REVISION	
DATE	
BY	
REVISION	
DATE	
BY	
REVISION	
DATE	
BY	
REVISION	
DATE	
BY	
REVISION	
DATE	

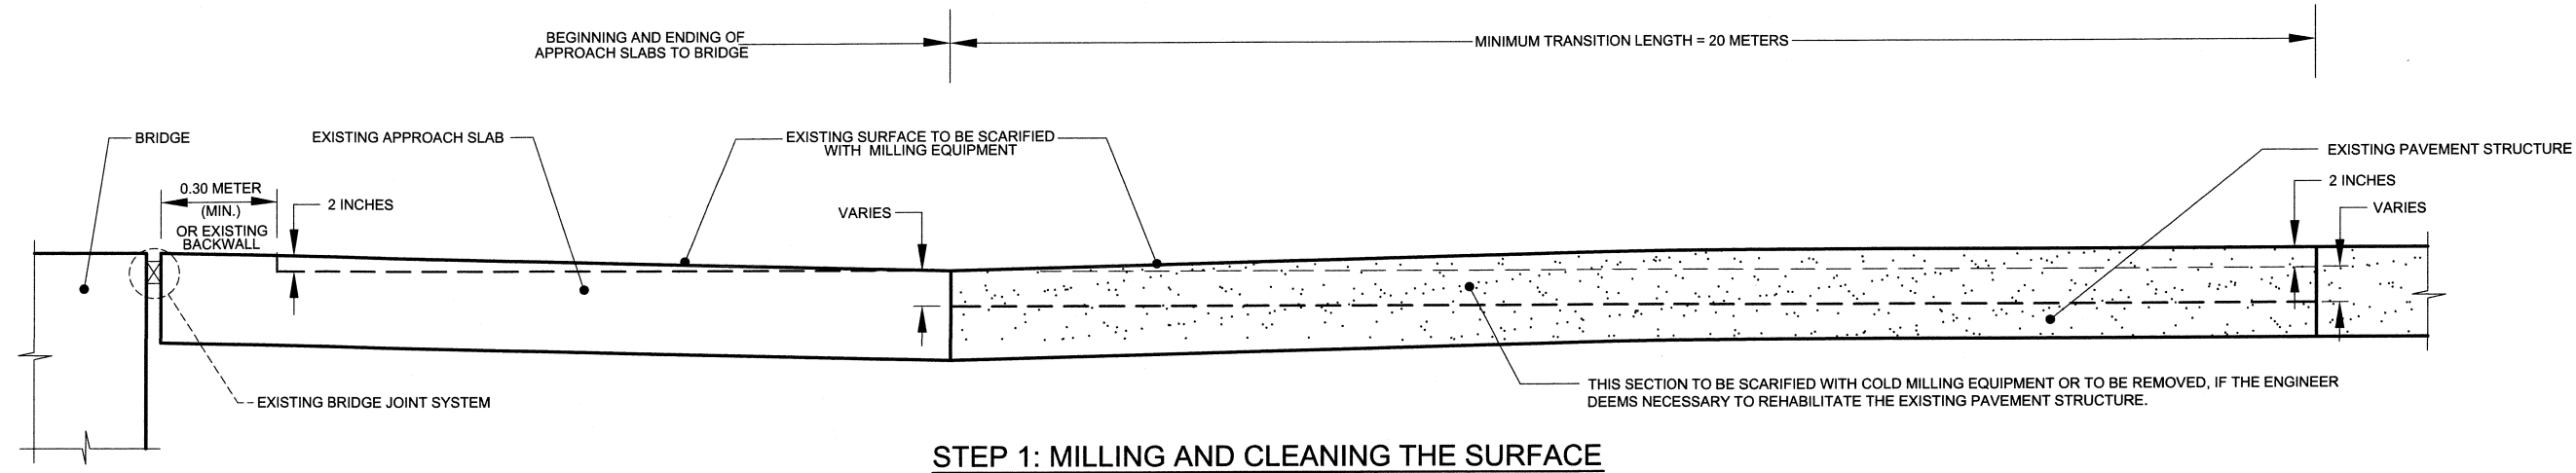


STEP 1: MILLING AND CLEANING THE SURFACE

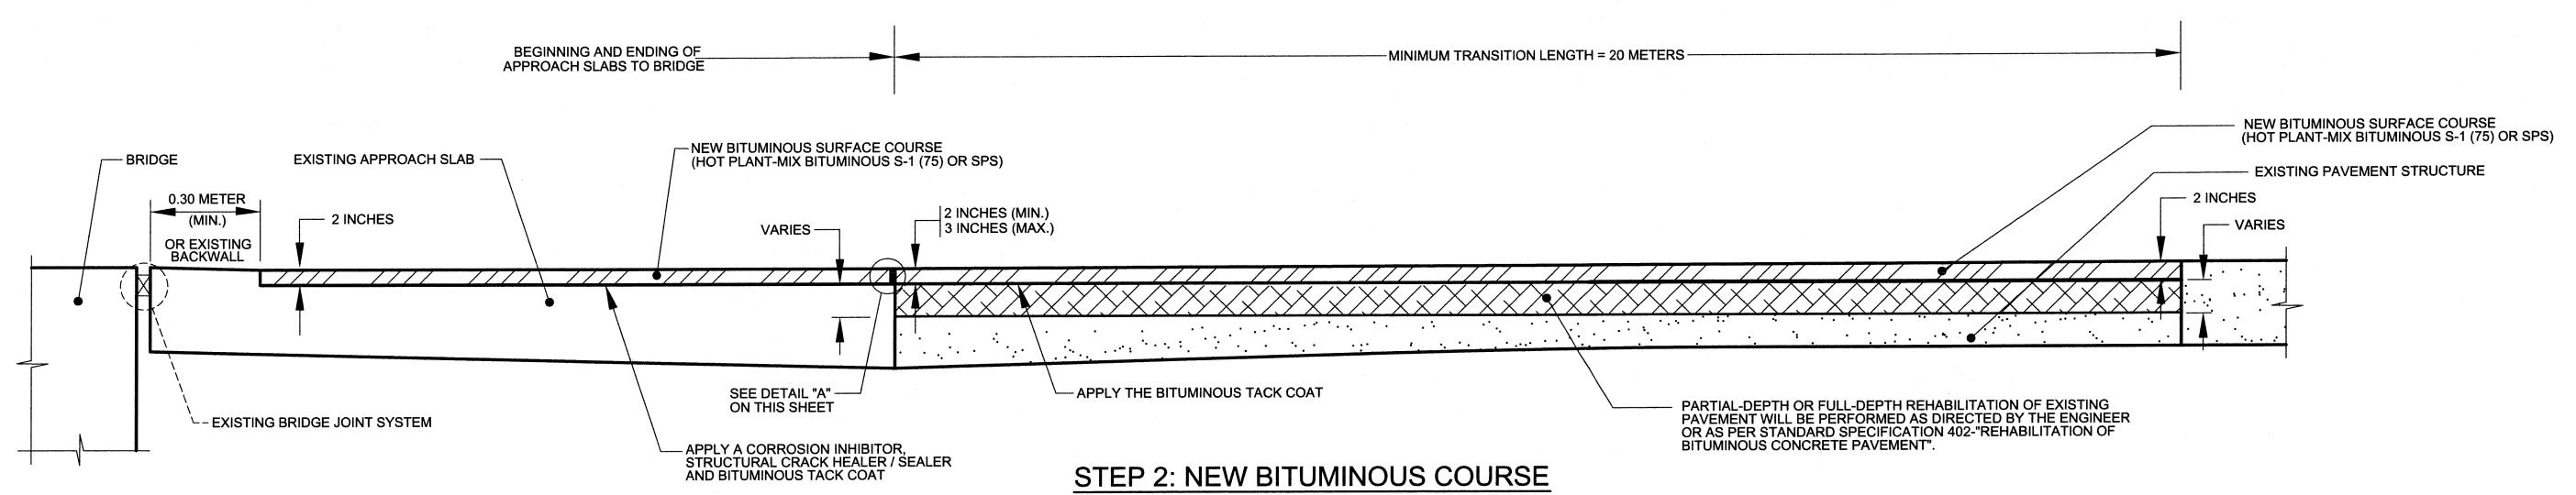

STEP 2: NEW BITUMINOUS COURSE

NOTE:

1. THE GENERAL NOTES, PROCEDURES AND DETAILS FOR TRANSITION TO BITUMINOUS PAVEMENTS AND STRUCTURES TYPE 2 ARE SHOWN ON SHEET MBPD-1.

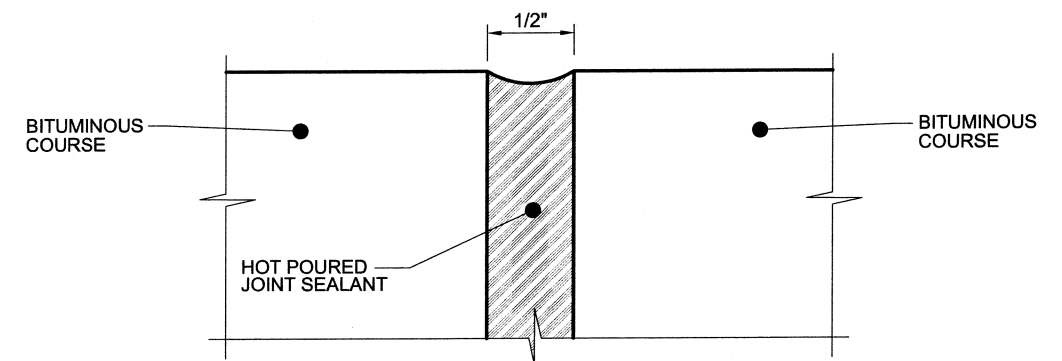

DETAIL "A"

	COMMONWEALTH OF PUERTO RICO DEPARTMENT OF TRANSPORTATION AND PUBLIC WORKS HIGHWAY AND TRANSPORTATION AUTHORITY	STANDARD DRAWING APPROVED BY:		MISCELLANEOUS BITUMINOUS PAVEMENT DETAILS DETAILS FOR TRANSITION TO BITUMINOUS PAVEMENTS AND STRUCTURES TYPE 2	MBPD-03 MAY 2010
		DATE:			