



BY	
REVISION	
DATE	
BY	
REVISION	
DATE	
BY	
REVISION	
DATE	
BY	
REVISION	
DATE	
BY	
REVISION	
DATE	

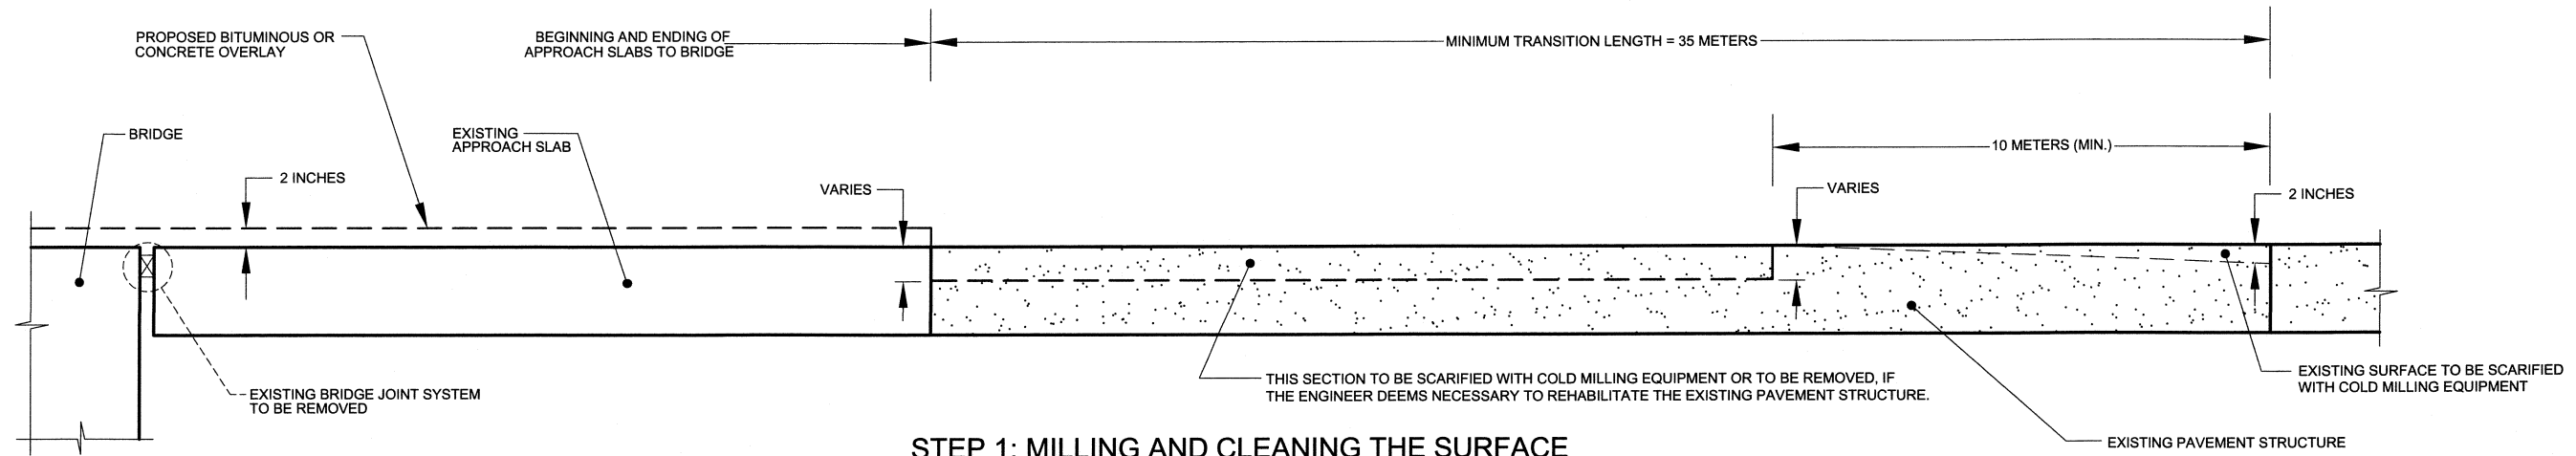


STEP 1: MILLING AND CLEANING THE SURFACE

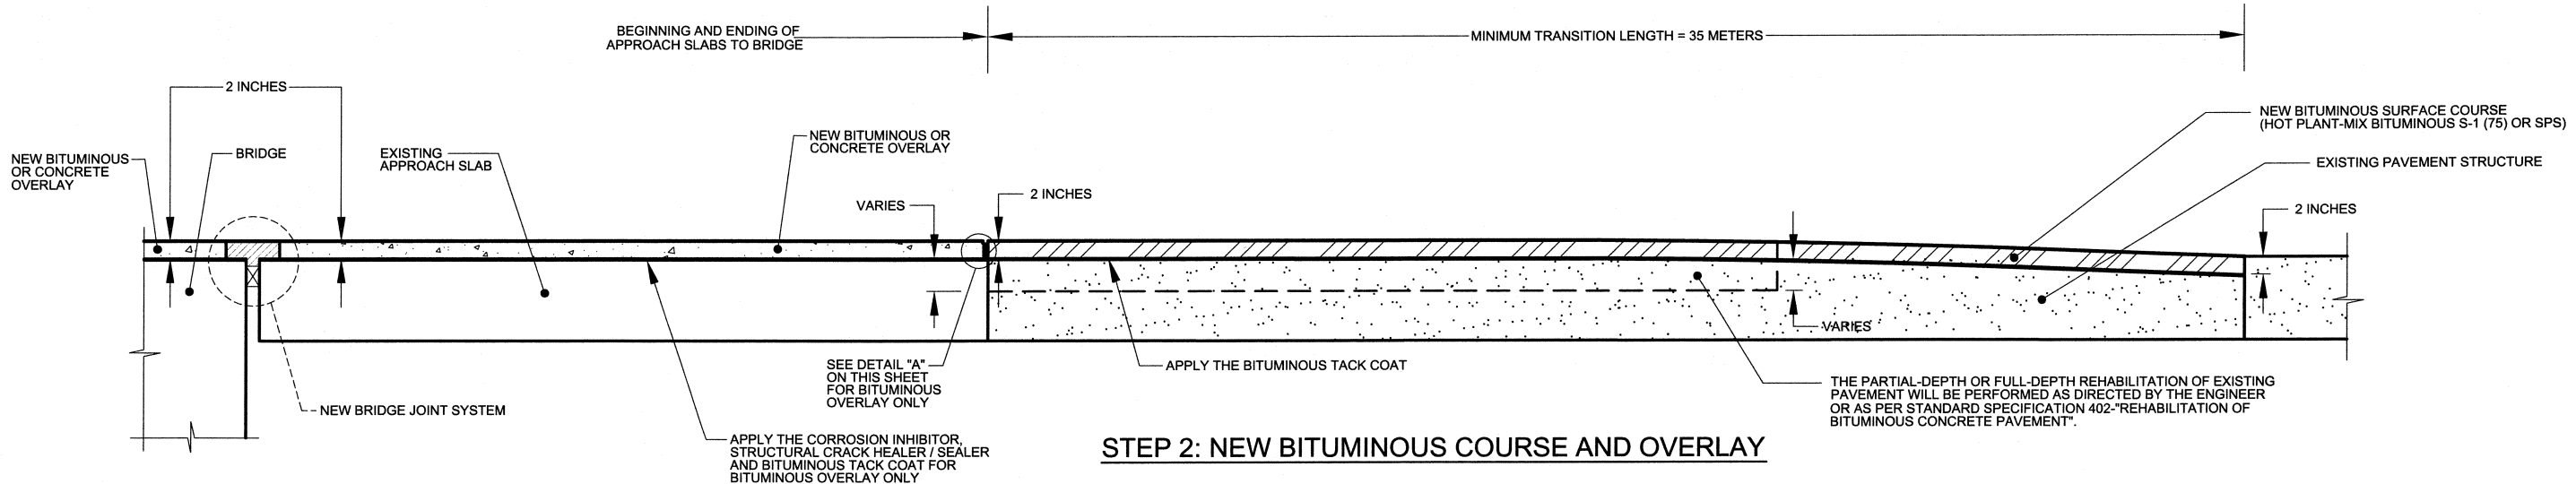

STEP 2: NEW BITUMINOUS COURSE AND OVERLAY

NOTE:

1. THE GENERAL NOTES, PROCEDURES AND DETAILS FOR TRANSITION TO BITUMINOUS PAVEMENTS AND STRUCTURES TYPE 3 ARE SHOWN ON SHEET MBPD-1.

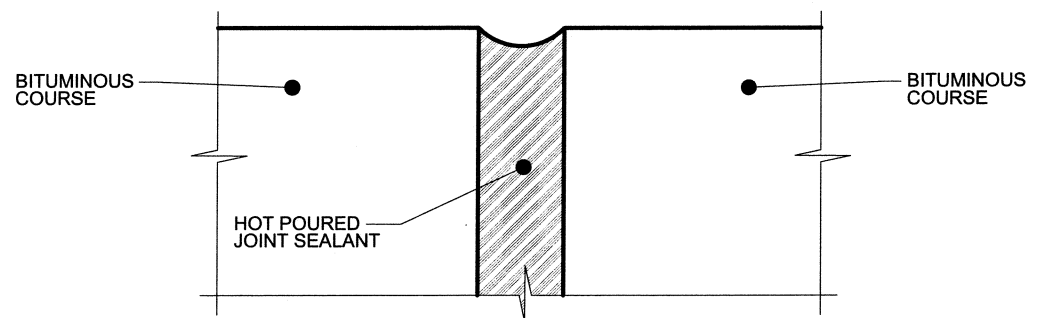

DETAIL "A"



COMMONWEALTH OF PUERTO RICO
 DEPARTMENT OF TRANSPORTATION AND PUBLIC WORKS
 HIGHWAY AND TRANSPORTATION AUTHORITY

STANDARD DRAWING APPROVED BY: *[Signature]*
 DATE: 30/11/10
 ASSISTANT EXECUTIVE DIRECTOR FOR INFRASTRUCTURE

MISCELLANEOUS BITUMINOUS PAVEMENT DETAILS
 DETAILS FOR TRANSITION TO BITUMINOUS PAVEMENTS AND STRUCTURES TYPE 3

MBPD-04
 MAY 2010