


BACKGROUND

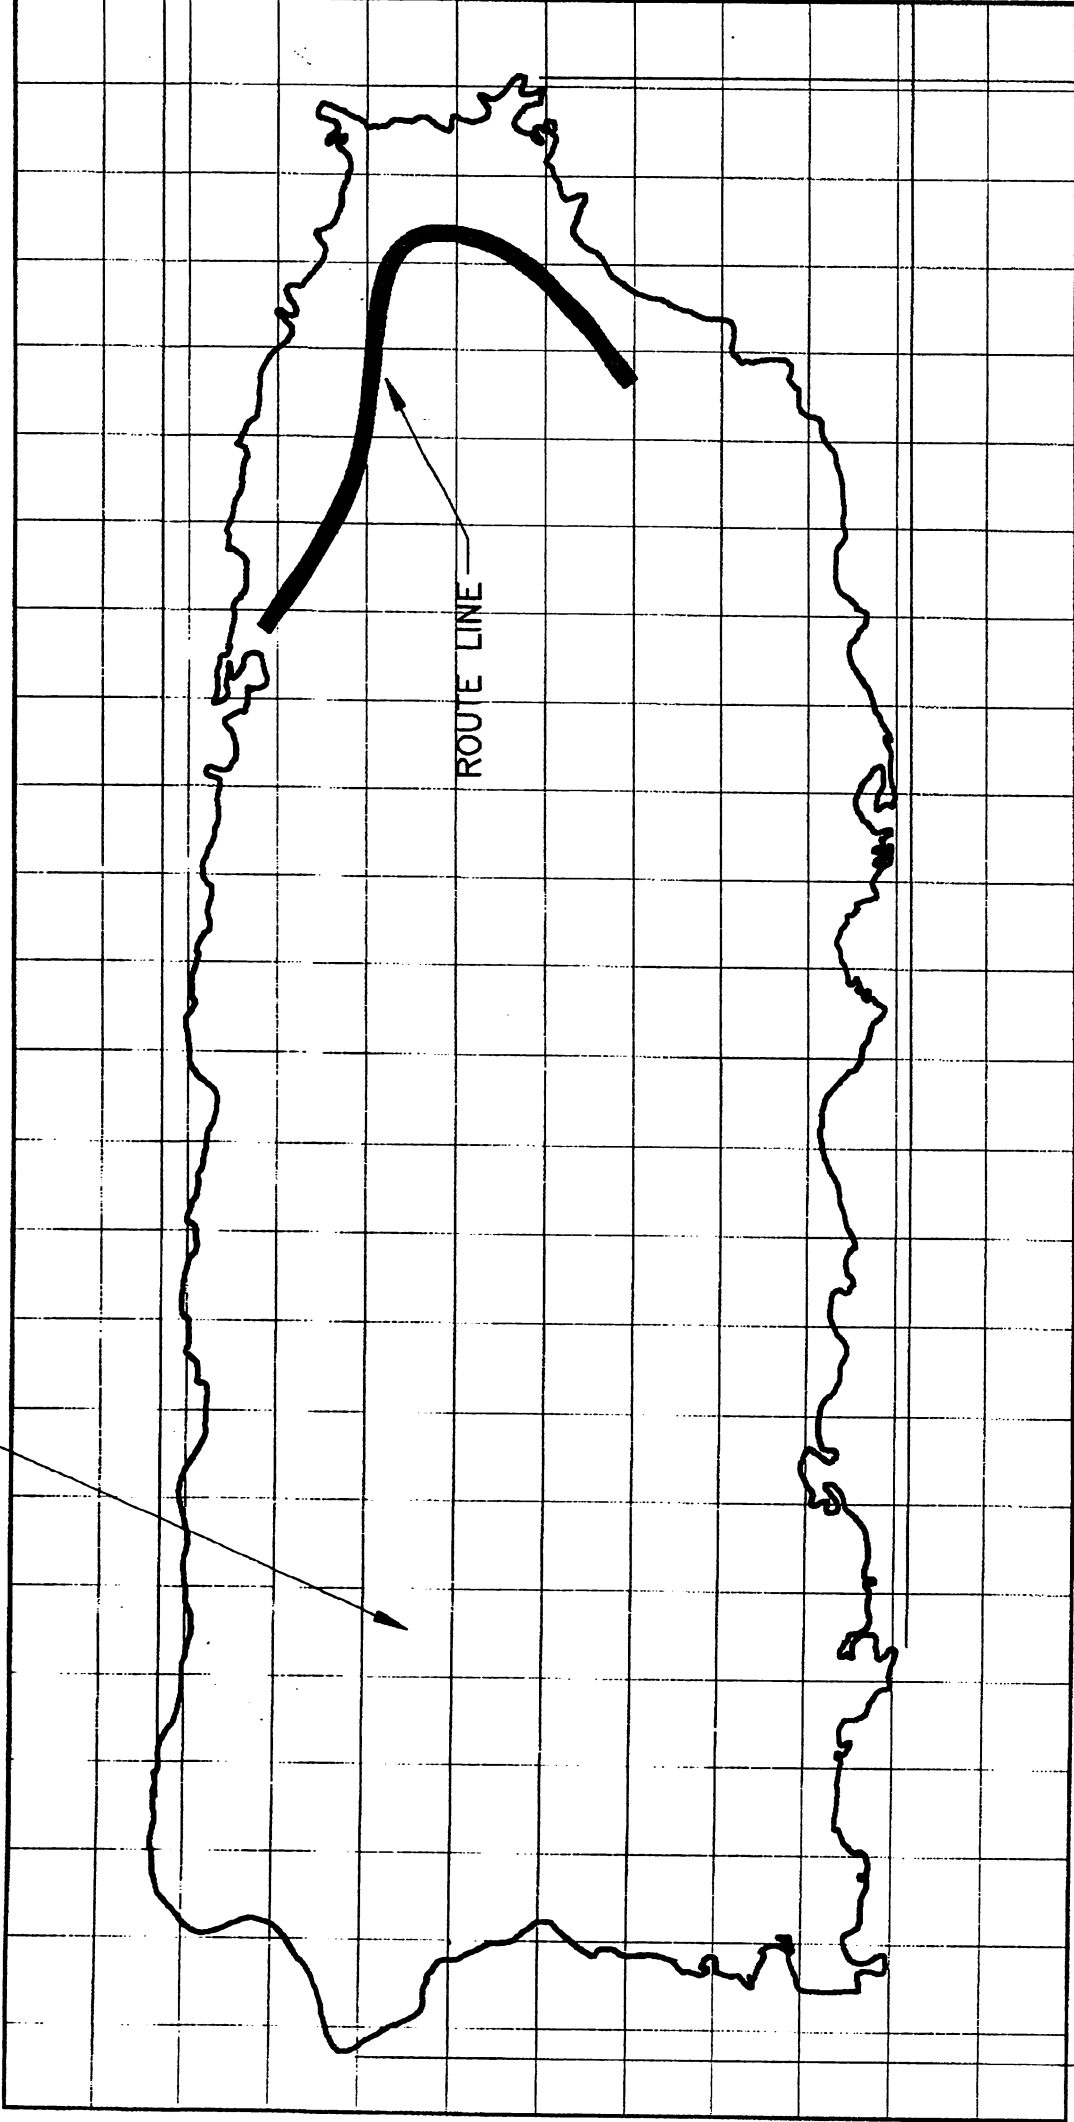

ROUTE LINE

N

COLORS

BACKGROUND: WHITE (REFL.) TYPE III
 ROUTE LINE: BLACK (NON REFL.)

SIGN PLATE SIZE	DIMENSIONS (INCHES)	
	O	N
24" X 42"	7.78	20.38
36" X 64"	11.67	30.56
48" X 84"	15.56	40.75

GENERAL NOTE:

1. ROUTE LINE STROKE SHALL BE 3/16".

EFFECTIVE DATE: OCTOBER 2000

COMMONWEALTH OF PUERTO RICO
 DEPARTMENT OF TRANSPORTATION
 AND PUBLIC WORKS
 HIGHWAY AND TRANSPORTATION AUTHORITY

RECREATIONAL AND
 CULTURAL INTEREST
 AREA SIGNS
 COQUI ROUTE MAP

DESIGNED BY:
 DEPUTY EXEC. DIR. FOR
 TRAFFIC AND TOLL ROADS
 DATE: 10/11/00

APPROVED BY:

EXECUTIVE DIRECTOR
 DATE: 10/11/00

APPROVED BY:

SECRETARY
 DATE: 10/11/00

DATE	REVISION	BY

STD. RCIA
 DWG. 12A OF 20