


DWG BY: LMARTINEZ, 2004

DATE	REVISION	BY	DATE	REVISION	BY
AUG. 09	ORIGINAL				
JUL. 09	PAGE RE numbering				

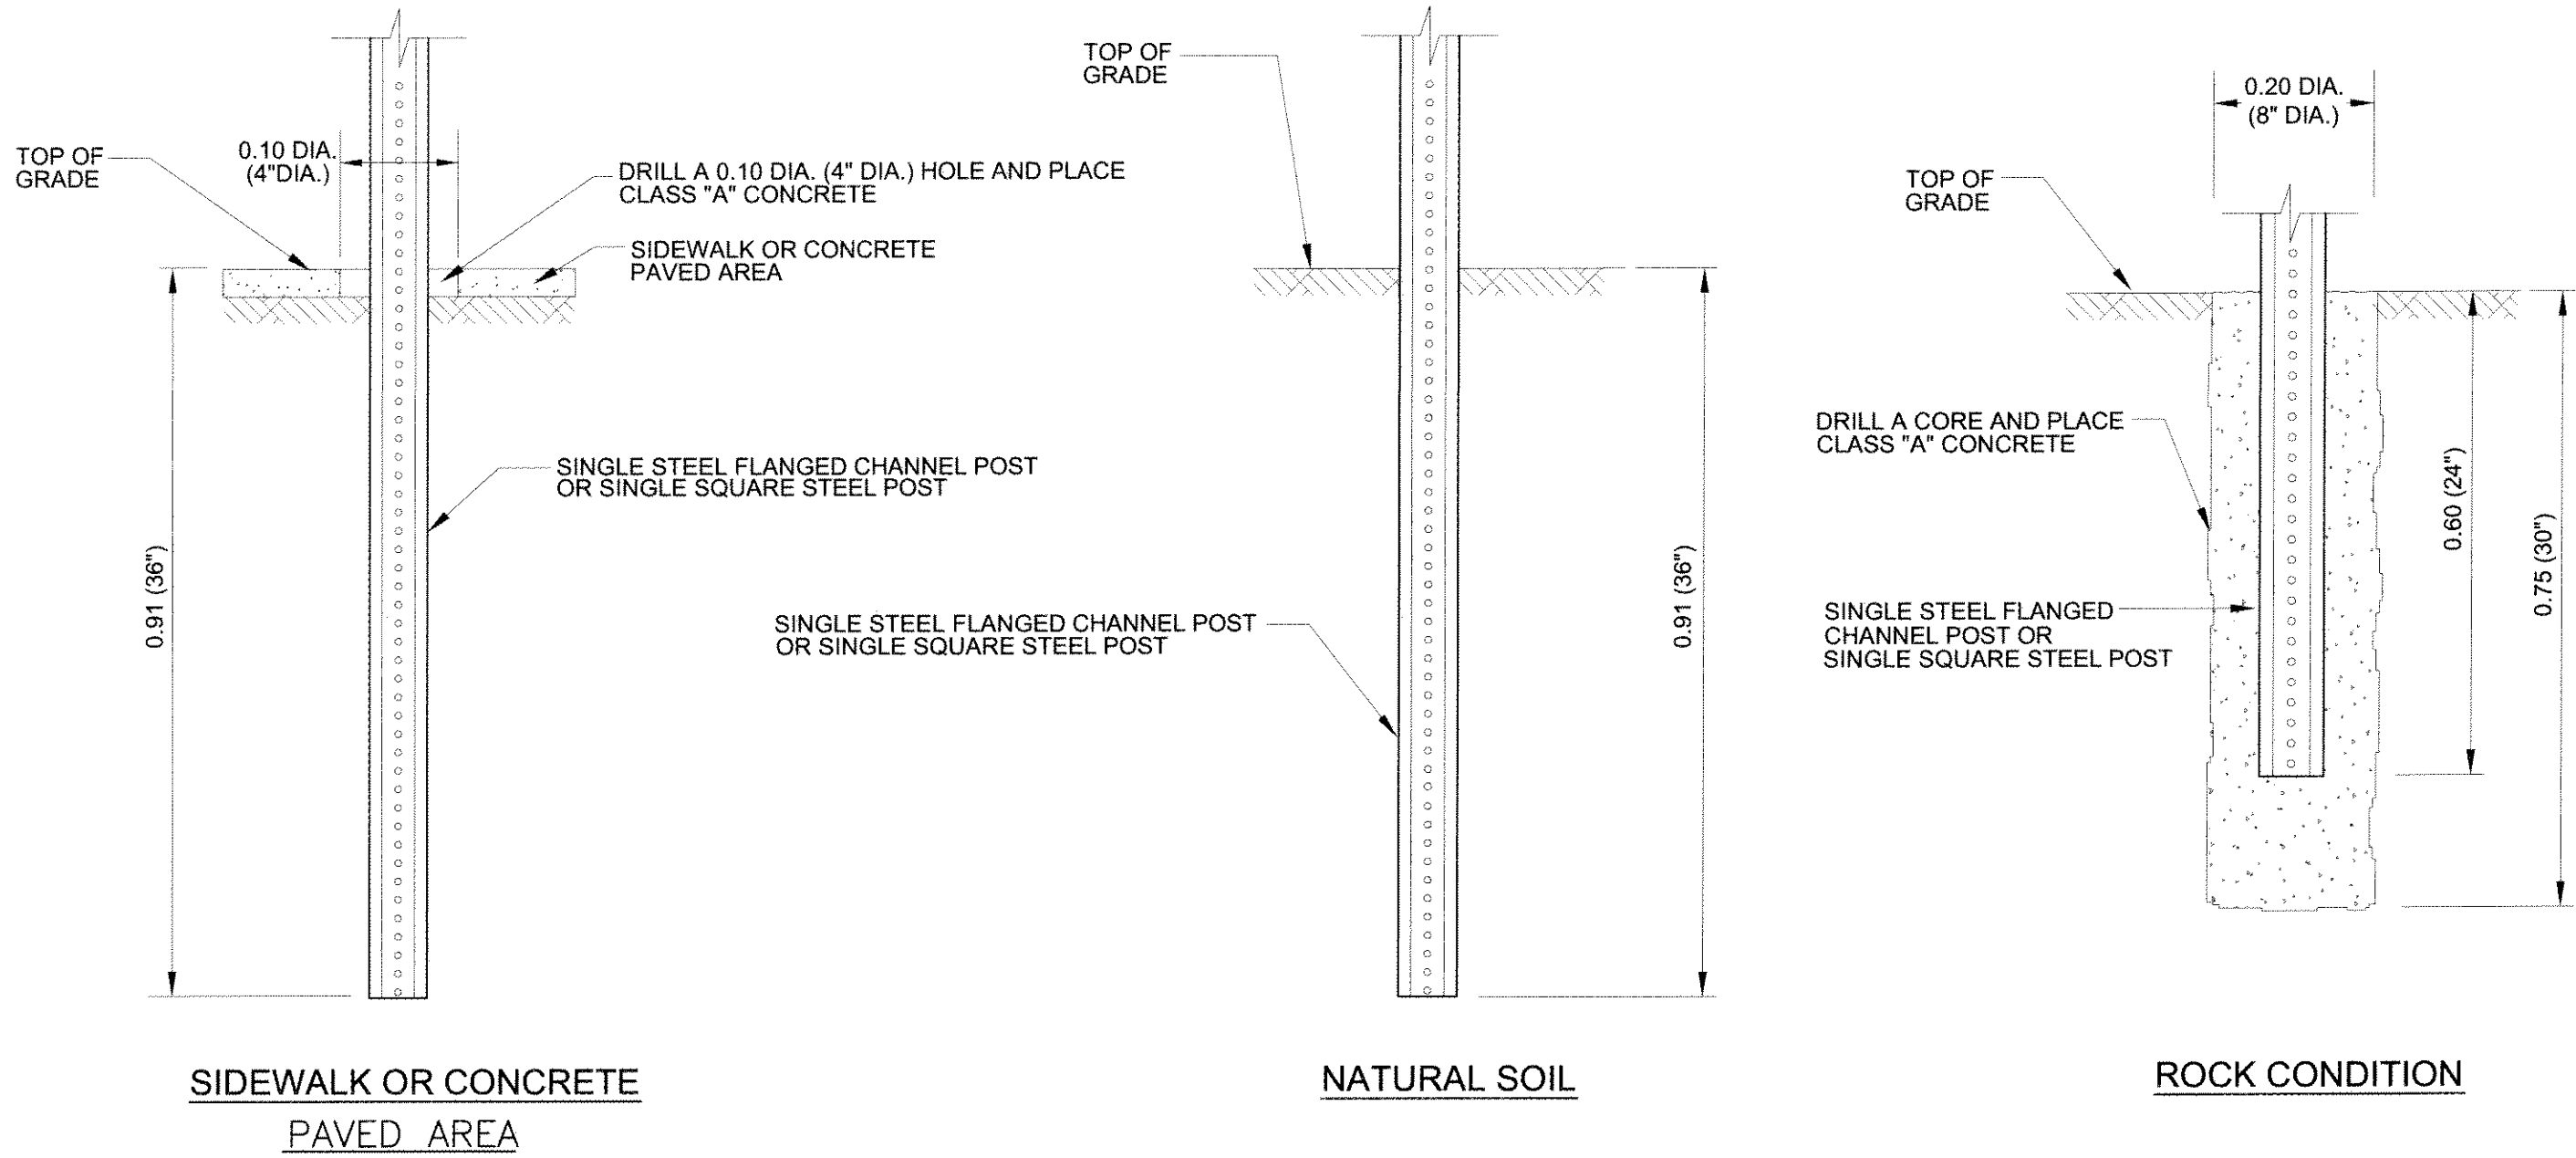

SIDEWALK OR CONCRETE PAVED AREA

NATURAL SOIL

ROCK CONDITION

NOTES:

1. THE CONTRACTOR SHALL USE APPROPRIATE SIZE DRIVE CAP TO DRIVE POSTS.
2. FOR SIDEWALK OR CONCRETE PAVED AREA, THE CONTRACTOR SHALL DRILL A 4" DIA. CORE AND PLACE CLASS "A" CONCRETE AS A SUBSIDIARY OBLIGATION.
3. FOR ROCK CONDITION, THE CONTRACTOR SHALL DRILL A 8" DIA. CORE AND PLACE CLASS "A" CONCRETE AS A SUBSIDIARY OBLIGATION.



COMMONWEALTH OF PUERTO RICO  
DEPARTMENT OF TRANSPORTATION AND PUBLIC WORKS  
HIGHWAY AND TRANSPORTATION AUTHORITY

STANDARD DRAWING APPROVED BY:

2/2/10		1/25/10	
DATE:	ASSISTANT EXECUTIVE DIRECTOR FOR INFRASTRUCTURE	DATE:	ASSISTANT EXECUTIVE DIRECTOR FOR TRAFFIC AND TOLL ROADS

REFERENCE LOCATION SIGN  
FOUNDATION DETAILS

RLS-05  
JANUARY 2010

ENGINEERING SERVICES AREA  
ENGINEERING STANDARDS OFFICE