



DATE	REVISION	BY
AUG. 99	ORIGINAL	
JUL. 09	PAGE RE numbering	
DATE	REVISION	BY
DATE	REVISION	BY
DATE	REVISION	BY
DATE	REVISION	BY

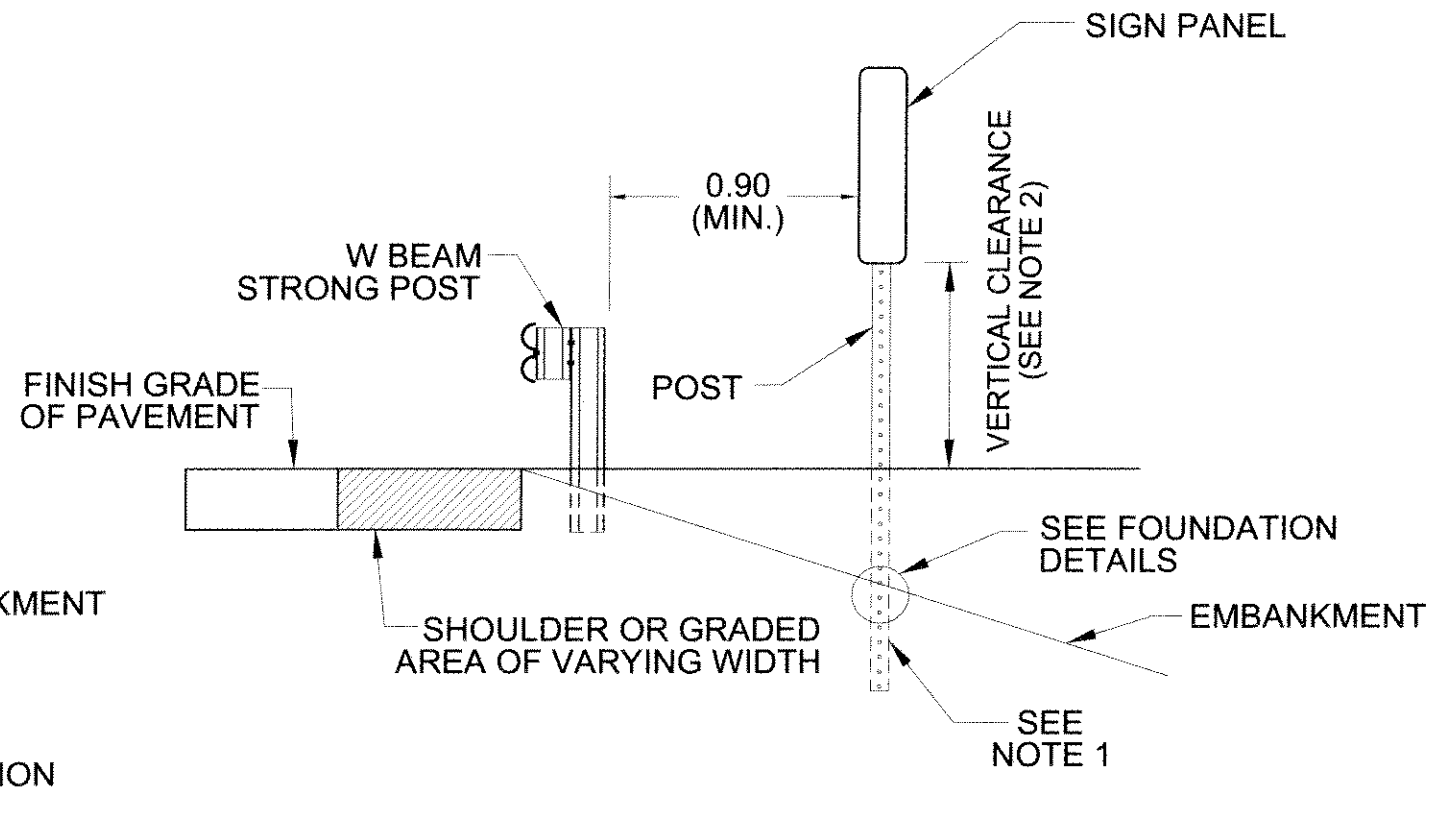

NOTES:

1. THE CONTRACTOR SHALL LOCATE POSTS AS PER TYPICAL POST LOCATION SHOWN IN THESE STANDARD DRAWINGS.
2. VERTICAL CLEARANCE TO BOTON OF THE SIGN PANEL SHALL BE AS INDICATED IN THE GENERAL NOTE 3 OF SHEET RLS-01.

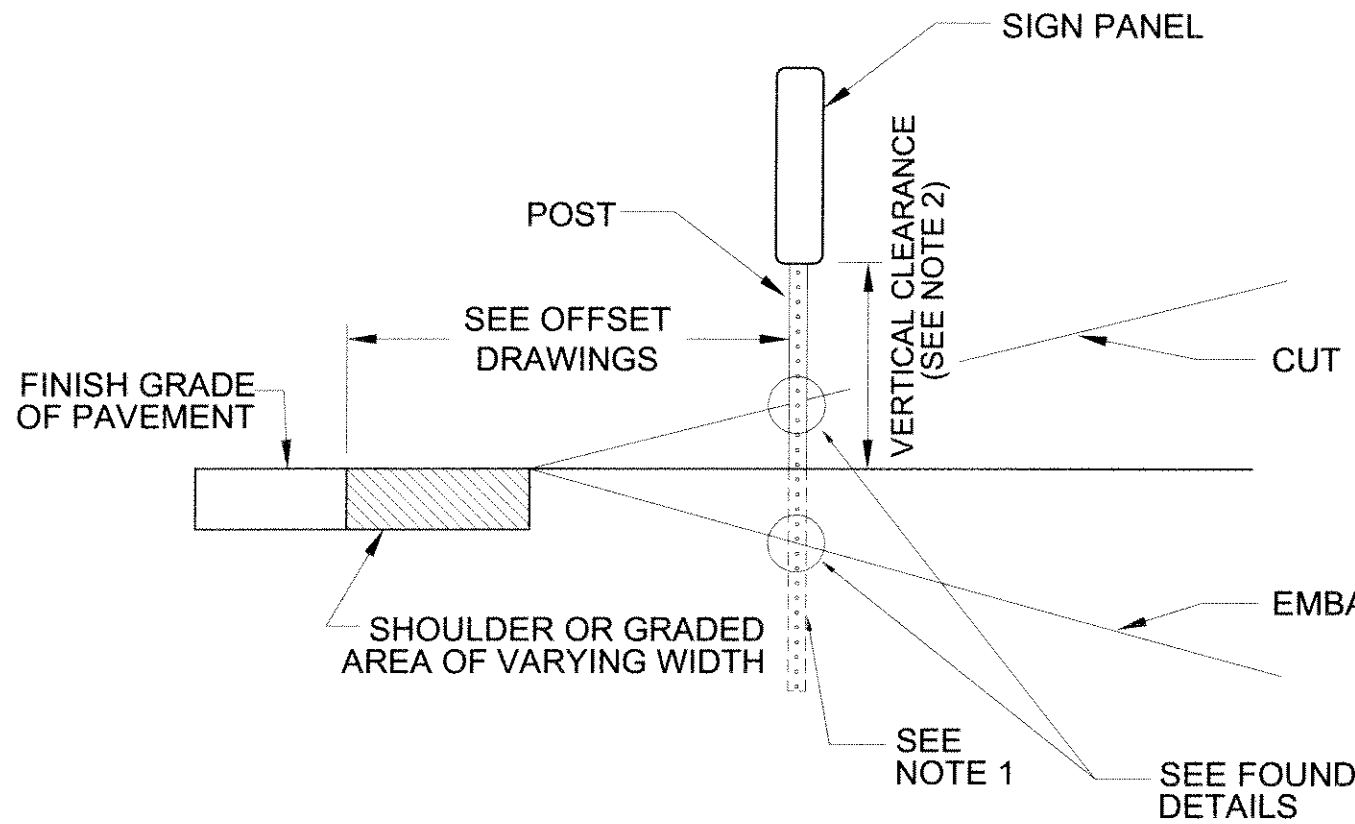

COMMONWEALTH OF PUERTO RICO
DEPARTMENT OF TRANSPORTATION AND PUBLIC WORKS
HIGHWAY AND TRANSPORTATION AUTHORITY

STANDARD DRAWING APPROVED BY:

DATE: 28/3/10		DATE: 1/25/10	
ASSISTANT EXECUTIVE DIRECTOR FOR INFRASTRUCTURE		ASSISTANT EXECUTIVE DIRECTOR FOR TRAFFIC AND TOLL ROADS	

REFERENCE LOCATION SIGN
RURAL MOUNTING OR MOUNTING ON GRASS AREA

RLS-06
JANUARY 2010