


SUMMARY OF QUANTITIES

PAVEMENT MARKING AND SIGNING

ITEM NUMBER	SPEC. NUMBER	DESCRIPTION	UNIT	QUANTITIES	
					TOTAL
1	609	CURE MARKINGS YELLOW (SPECIAL PROMOTION 609)	UK. MT.		
2	616	THERMOPLASTIC PAVEMENT MARKINGS STRIPES, WHITE (0.15 MIN. WIDTH)	UK. MT.		
3	616	THERMOPLASTIC PAVEMENT MARKINGS STRIPES, WHITE (0.30 MIN. WIDTH)	UK. MT.		
4	616	THERMOPLASTIC PAVEMENT MARKINGS STRIPES, WHITE (0.60 MIN. WIDTH)	UK. MT.		
5	616	THERMOPLASTIC PAVEMENT MARKINGS STRIPES, YELLOW (0.15 MIN. WIDTH)	UK. MT.		
6	616	THERMOPLASTIC PAVEMENT MARKINGS STRIPES, YELLOW (0.30 MIN. WIDTH)	UK. MT.		
7	616	THERMOPLASTIC PAVEMENT MARKINGS LEFT ARROW SYMBOLS, WHITE	EACH		
8	616	THERMOPLASTIC PAVEMENT MARKINGS LEFT ARROW SYMBOLS, WHITE	EACH		
9	616	THERMOPLASTIC PAVEMENT MARKINGS LEFT ARROW SYMBOLS, WHITE	EACH		

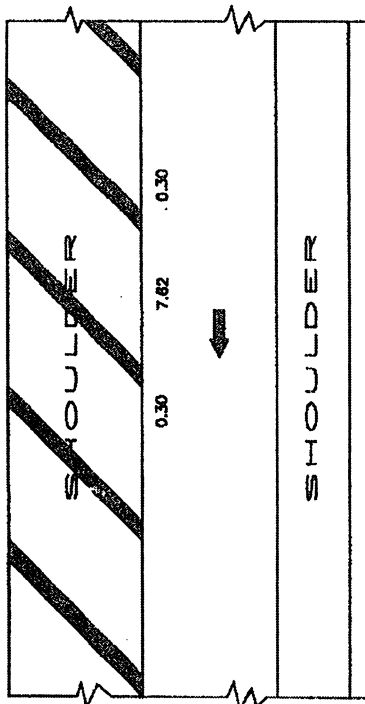

STRIPING DETAIL FOR SHOULDER WHERE EXISTING PAVEMENT WILL BE USED AS SUCH

NOT TO SCALE

EFFECTIVE DATE: OCTOBER 1997


COMMONWEALTH OF PUERTO RICO
DEPARTMENT OF TRANSPORTATION
AND PUBLIC WORKS
HIGHWAY AND TRANSPORTATION AUTHORITY

TRAFFIC SIGN
PAVEMENT MARKING
AND SUMMARY

DATE: _____ BY: _____


REVISION: _____

STD. TRSN
DWG. 18 OF 18

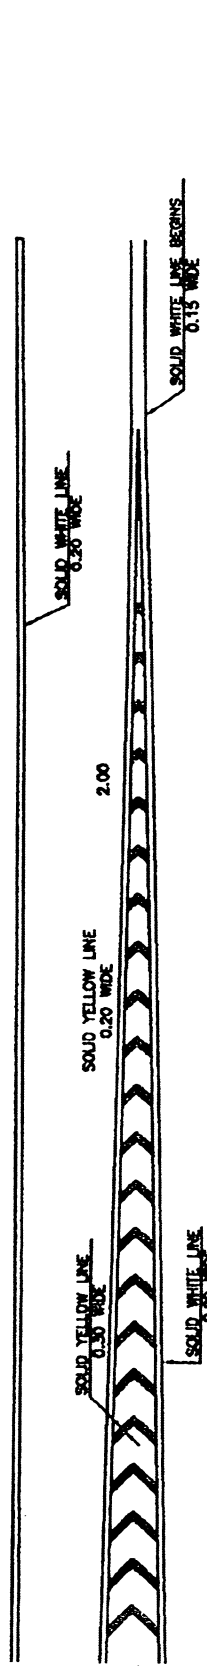


EMERGENCY RAMP MARKING DETAIL

NOT TO SCALE

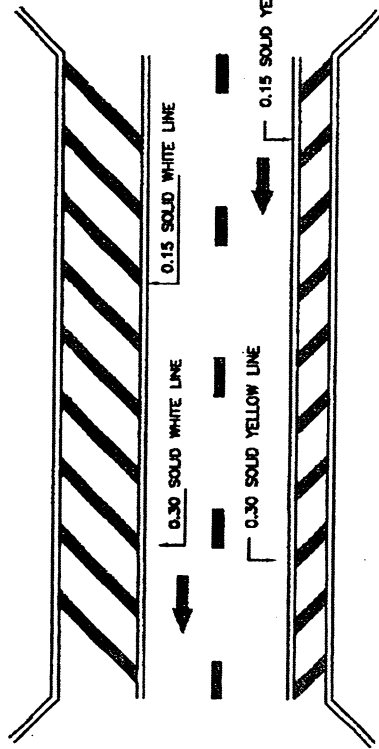


BRIDGE MARKINGS DETAIL SOUTHBOUND

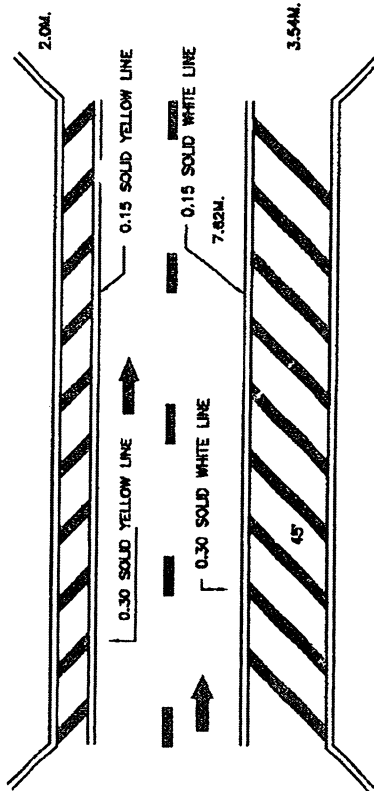

BRIDGE MARKINGS DETAIL NORTHBOUND


IMPORTANT NOTES:

- THE FOLLOWING SEGMENTS WILL BE INCLUDED IN THIS PROJECT
A) SEGMENT FROM KM. 45.0 TO KM. 69.3
B) SEGMENT FROM KM. 92.4 TO KM. 100.7
- EDGE LINE, LANE, EMERGENCY RAMP, BRIDGE SHOULDERS, ENTRANCE AND EXITS RAMP PAVEMENT MARKINGS SHALL BE PROVIDED FOR THE SEGMENTS INDICATED ABOVE WITH THE EXCEPTION OF SEGMENT FROM KM. 49.57 TO KM. 50.3 IN THE SOUTHBOUND DIRECTION WHERE ONLY LANE LINE SHALL BE PAINTED.
- ALL PAVEMENT MARKINGS SHALL BE THERMOPLASTIC PAINT.
- ALL DIMENSIONS ARE IN METERS UNLESS SHOWN OTHERWISE.
- THE SPACING FOR LANE LINE SHALL BE 3.00 METERS LINE AND 9.00 METERS CAP.
- FOR REFERENCE CHECK "MANUAL DE DISPOSICIONES PARA EL CONTROL DEL TRAFICO EN LAS VAS PUBLICAS DE PUERTO RICO"

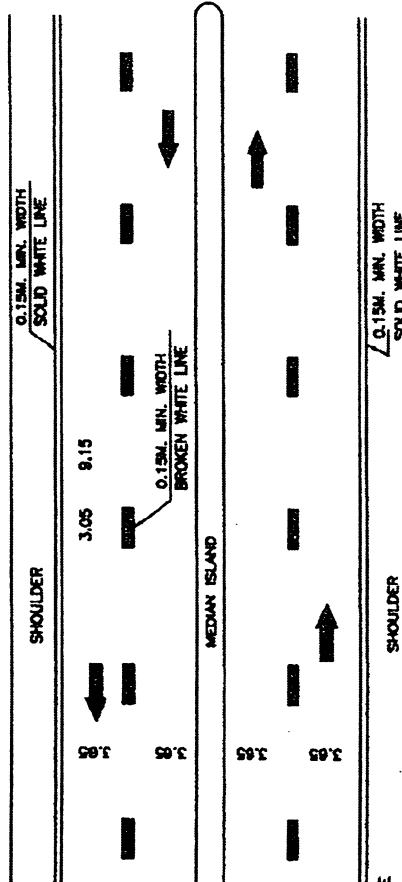


LANE LINE MARKINGS DETAIL

NOT TO SCALE

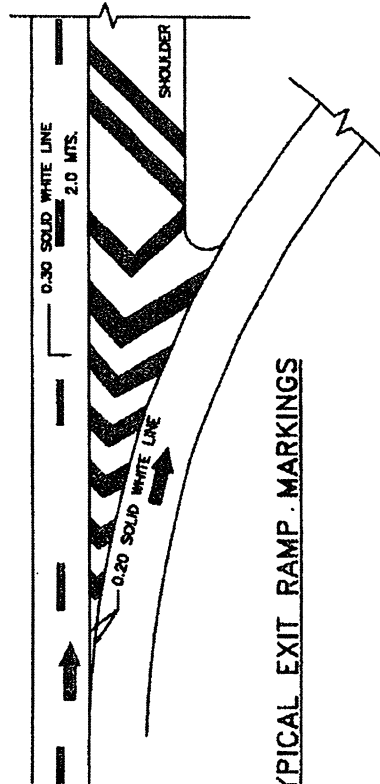

TYPICAL EXIT RAMP MARKINGS

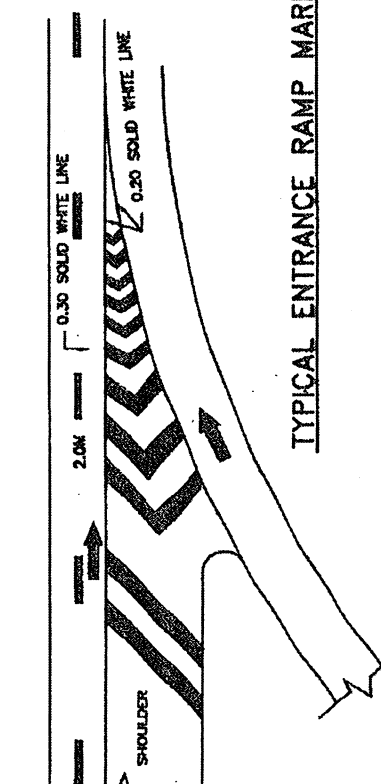

TYPICAL ENTRANCE RAMP MARKINGS