


STEP 1: MILLING AND CLEANING THE SURFACE

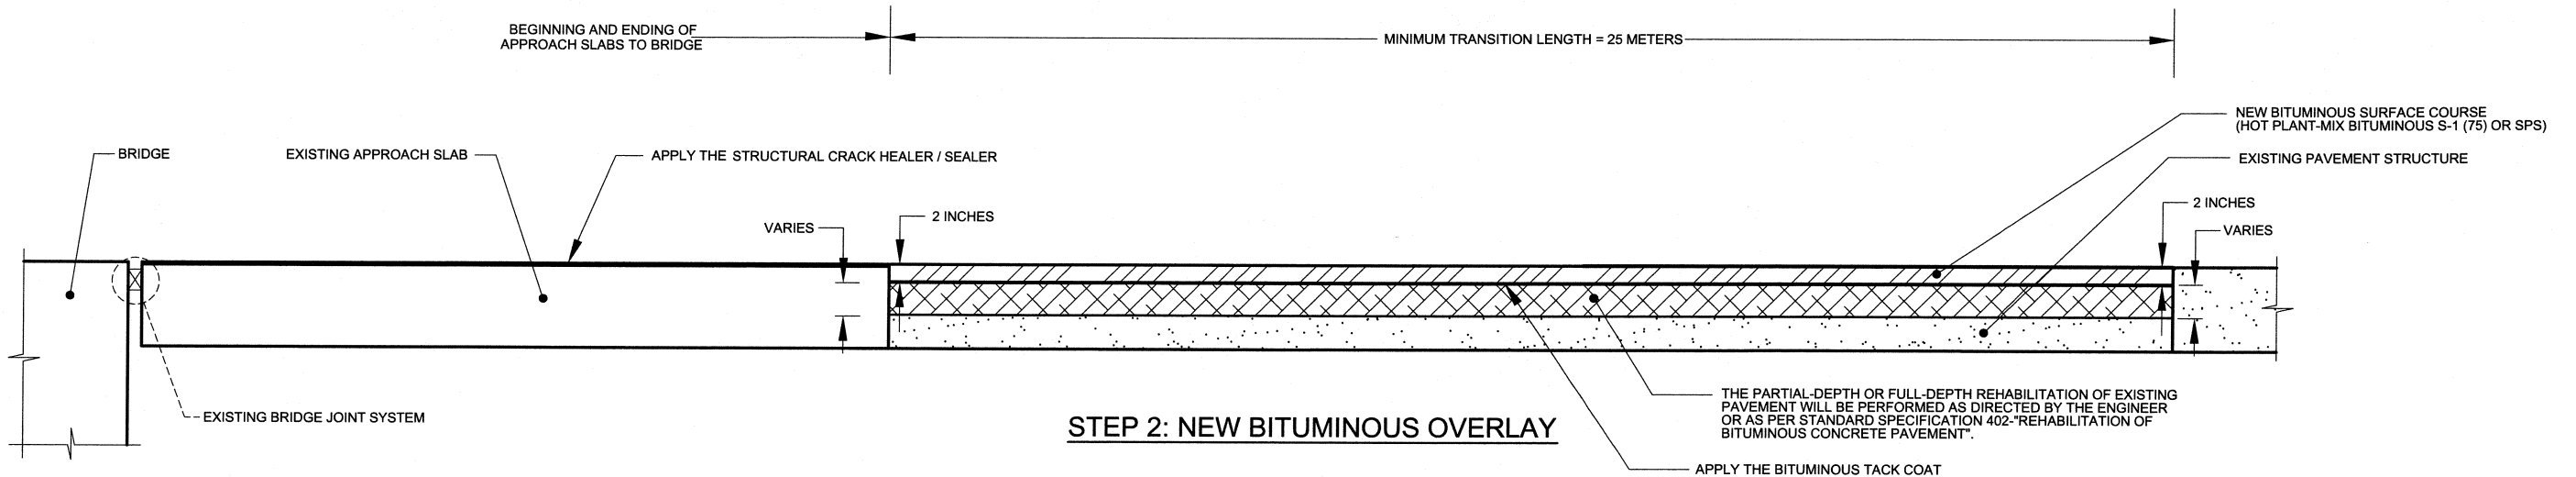

STEP 2: NEW BITUMINOUS OVERLAY

NOTE:

1. THE GENERAL NOTES, PROCEDURES AND DETAILS FOR TRANSITION TO BITUMINOUS PAVEMENTS AND STRUCTURES TYPE 1 ARE SHOWN ON SHEET MBPD-1.

DATE	REVISION	BY
DATE	REVISION	BY
DATE	REVISION	BY
DATE	REVISION	BY



COMMONWEALTH OF PUERTO RICO
DEPARTMENT OF TRANSPORTATION AND PUBLIC WORKS
HIGHWAY AND TRANSPORTATION AUTHORITY

STANDARD DRAWING APPROVED BY: *[Signature]*
DATE: 30/11/10
ASSISTANT EXECUTIVE DIRECTOR FOR INFRASTRUCTURE

MISCELLANEOUS BITUMINOUS PAVEMENT DETAILS
DETAILS FOR TRANSITION TO BITUMINOUS PAVEMENTS AND STRUCTURES TYPE 1

MBPD-02
MAY 2010