

DATE	REVISION	BY
SEP. 09	ORIGINAL	
	GENERAL REVISION	

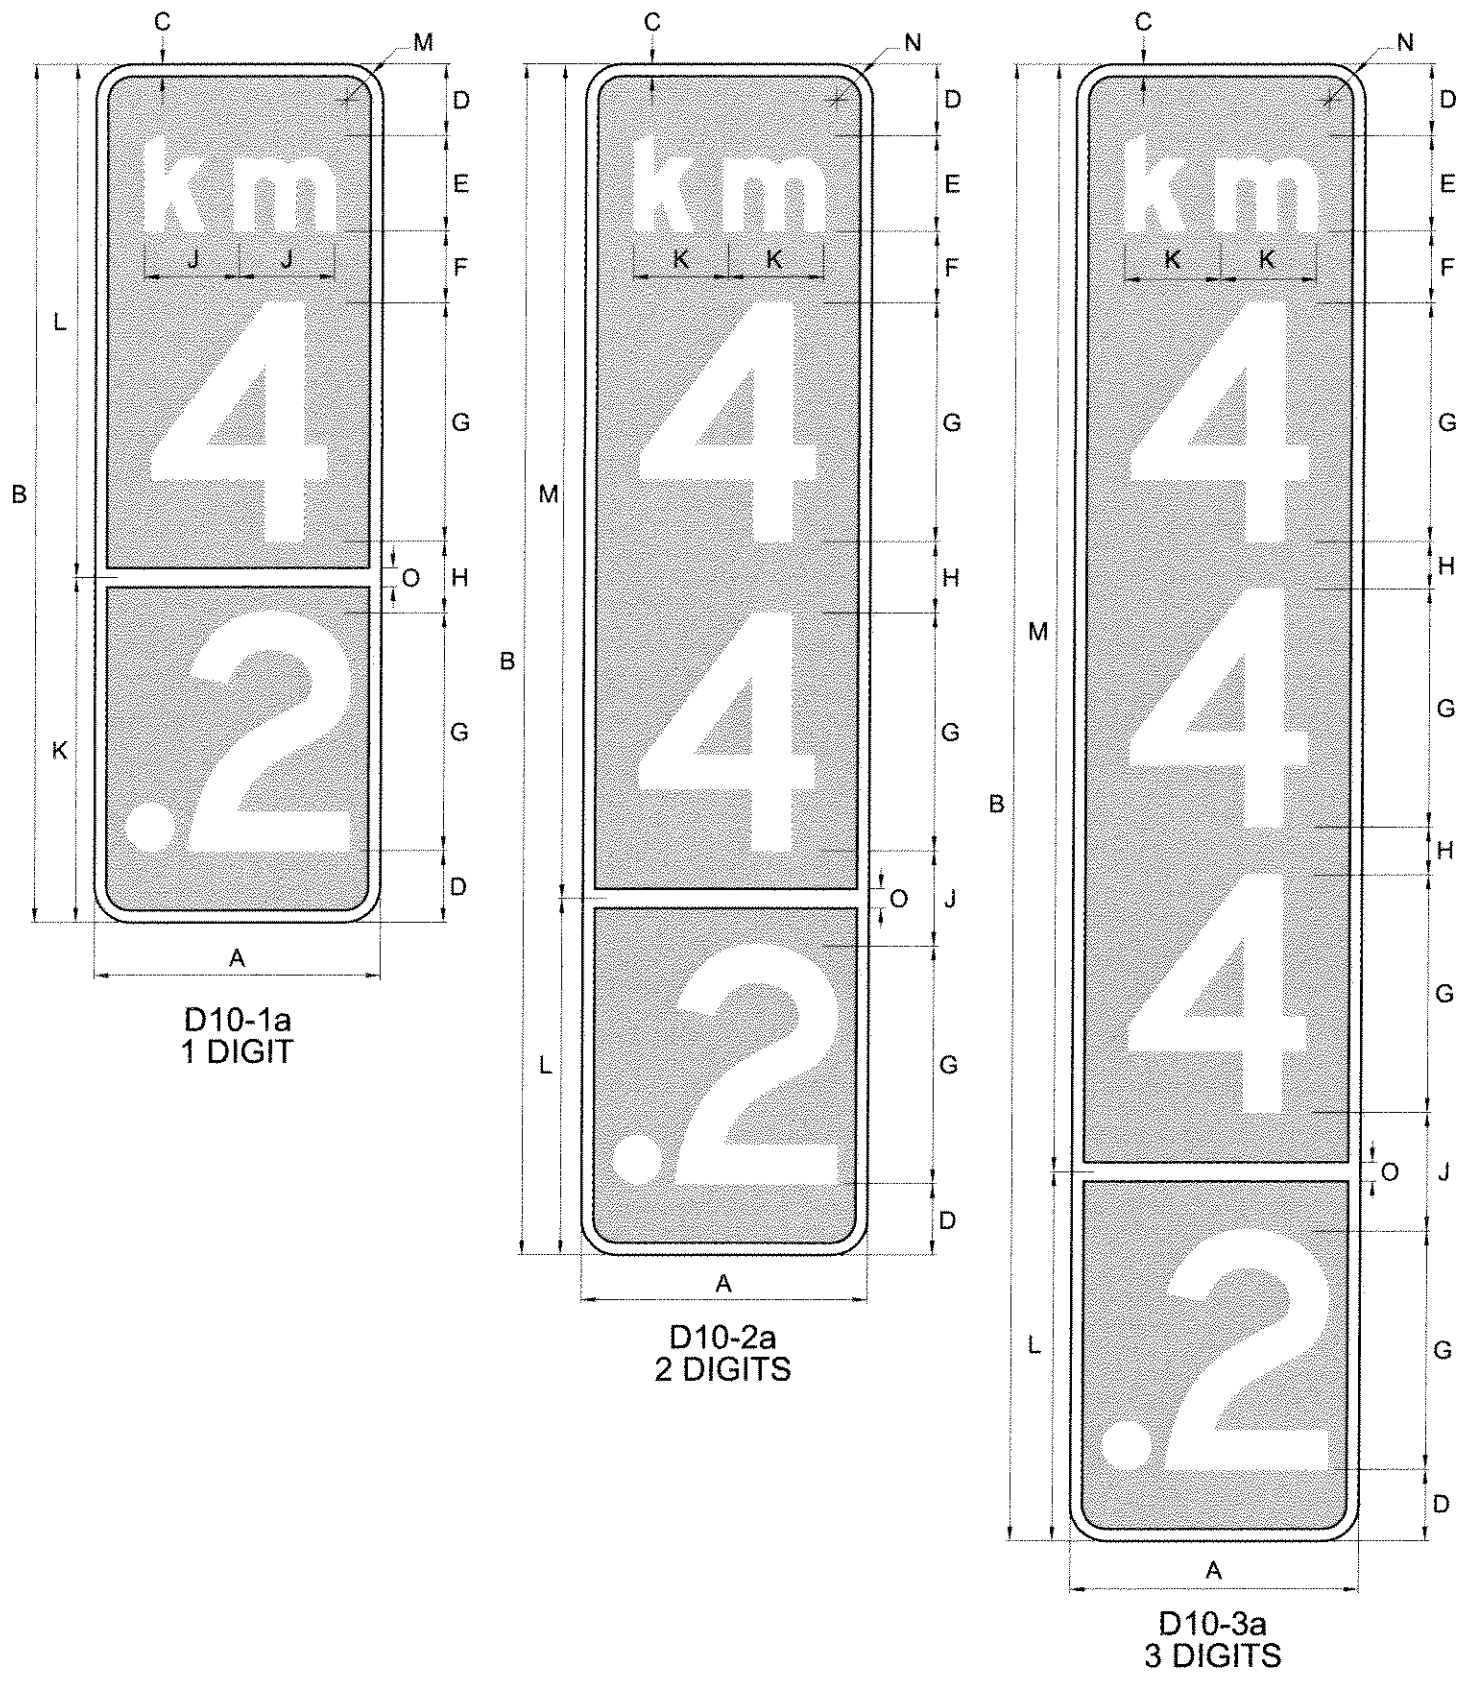
DATE	REVISION	BY

DATE	REVISION	BY

DATE	REVISION	BY



**KILOMETER AND HECTOMETER PANEL**  
NOT TO SCALE

**NOTES:**

1. DIMENSION "E" CORRESPONDS TO THE SIZE AND SERIE OF THE LETTER.
2. DIMENSION "G" CORRESPONDS TO THE SIZE AND SERIE OF THE LETTER.
3. CONCRETE BARRIER STANDARD MOUNTING IS NOT APPLICABLE FOR POST MARKERS INSTALLED IN HIGHWAYS WITH SPEED EQUAL OR LARGER THAN 50 MPH.
4. THE DIMENSION SHOWN IN THE TABLE ARE IN INCHES.

**COLORS**

1. LEGEND AND BORDER - WHITE (RETROREFLECTIVE)
2. BACKGROUND - GREEN (RETROREFLECTIVE)

**LEGEND**

- S - SPEED (MPH)
- ≤ - EQUAL OR SMALLER
- ≥ - EQUAL OR LARGER

S ≤ 35 mph				35 < S < 50 mph				S ≥ 50 mph			
Dimension (inches)	1 digit	2 digits	3 digits	Dimension (inches)	1 digit	2 digits	3 digits	Dimension (inches)	1 digit	2 digits	3 digits
A	8.00	8.00	8.00	A	10.00	10.00	10.00	A	12.00	12.00	12.00
B	19.00	25.00	31.00	B	27.00	36.00	48.00	B	36.00	48.00	60.00
C	0.50	0.50	0.50	C	0.50	0.50	0.50	C	0.50	0.50	0.50
D	1.75	1.75	1.75	D	2.50	2.50	2.50	D	2.25	1.75	1.75
E	4C	4C	4C	E	4D	4D	4D	E	4D	4D	4D
F	1.00	1.00	1.00	F	2.00	2.00	2.00	F	3.00	2.50	2.50
G	4D	4D	4D	G	6D	6D	6D	G	10D	10D	10D
H	2.50	2.00	2.00	H	4.00	3.00	3.00	H	4.50	3.00	2.00
J	2.50	2.50	2.50	J	3.50	4.00	7.00	J	3.50	5.00	6.00
K	7.00	2.50	2.50	K	10.50	3.50	3.50	K	14.50	3.50	3.50
L	12.00	7.00	7.00	L	16.50	10.50	12.00	L	21.50	14.25	14.75
M	1.50	18.00	24.00	M	1.50	25.50	36.00	M	1.50	33.75	45.25
N	-----	1.50	1.50	N	-----	1.50	1.50	N	-----	1.50	1.50
O	1.00	1.00	1.00	O	1.50	1.50	1.50	O	2.00	2.00	2.00

	COMMONWEALTH OF PUERTO RICO DEPARTMENT OF TRANSPORTATION AND PUBLIC WORKS HIGHWAY AND TRANSPORTATION AUTHORITY	STANDARD DRAWING APPROVED BY:		REFERENCE LOCATION SIGN KILOMETER AND HECTOMETER PANEL	RLS-03 JANUARY 2010
		DATE: 2/2/10	ASSISTANT EXECUTIVE DIRECTOR FOR INFRASTRUCTURE		